


1 Elevation C-C
Scale: 1 : 150



2 Elevation D-D
Scale: 1 : 150


SCALE: 0m 20m

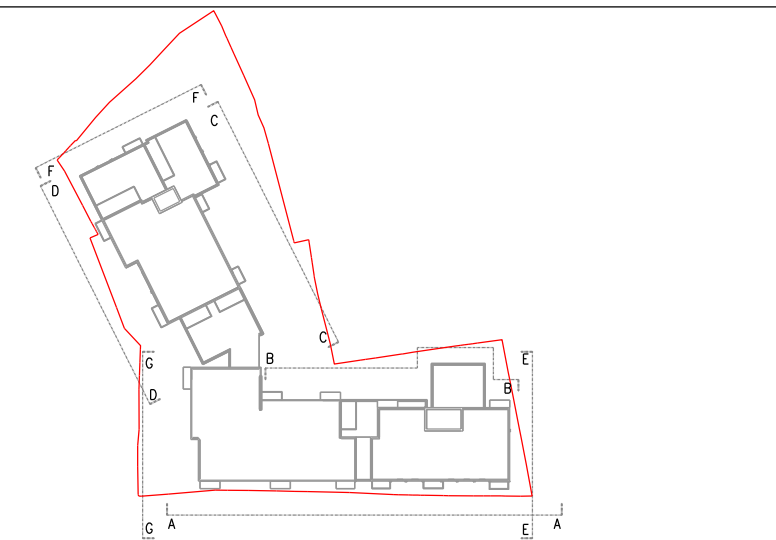

- Site Boundary
- Consented Scheme Outline

-	16.05.19	First Issue
A	12.12.19	Planning Submission
B	19.12.19	Planning Submission
C	20.12.19	Planning Submission

CLIENT		Excelsior	
PROJECT TITLE		Golders Green Road	
Elevation CC-DD		Planning	
DRAWING NO.		REV.	
0615_X_GE(CC-DD)01_XX		C	
SCALE@A1	DATE	ORIGINATOR	CHECKED
1:150	2019	ER	WS

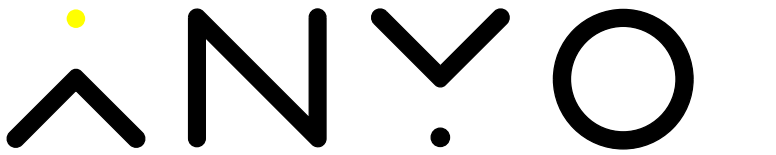

Studio 21, Monohaus | 143 Mare Street | London | E8 3FW
www.studioanyo.com | +44(0)20 8016 8665

© COPYRIGHT
The copyright in this drawing is vested in Studio Anyo and no license or assignment of any kind has been, or is, granted to any third party whether by provision of copies or originals or otherwise unless agreed in writing.

DO NOT SCALE FROM THIS DRAWING
The contractor shall check and verify all dimensions on site and report any discrepancies in writing to Studio Anyo before proceeding work.