


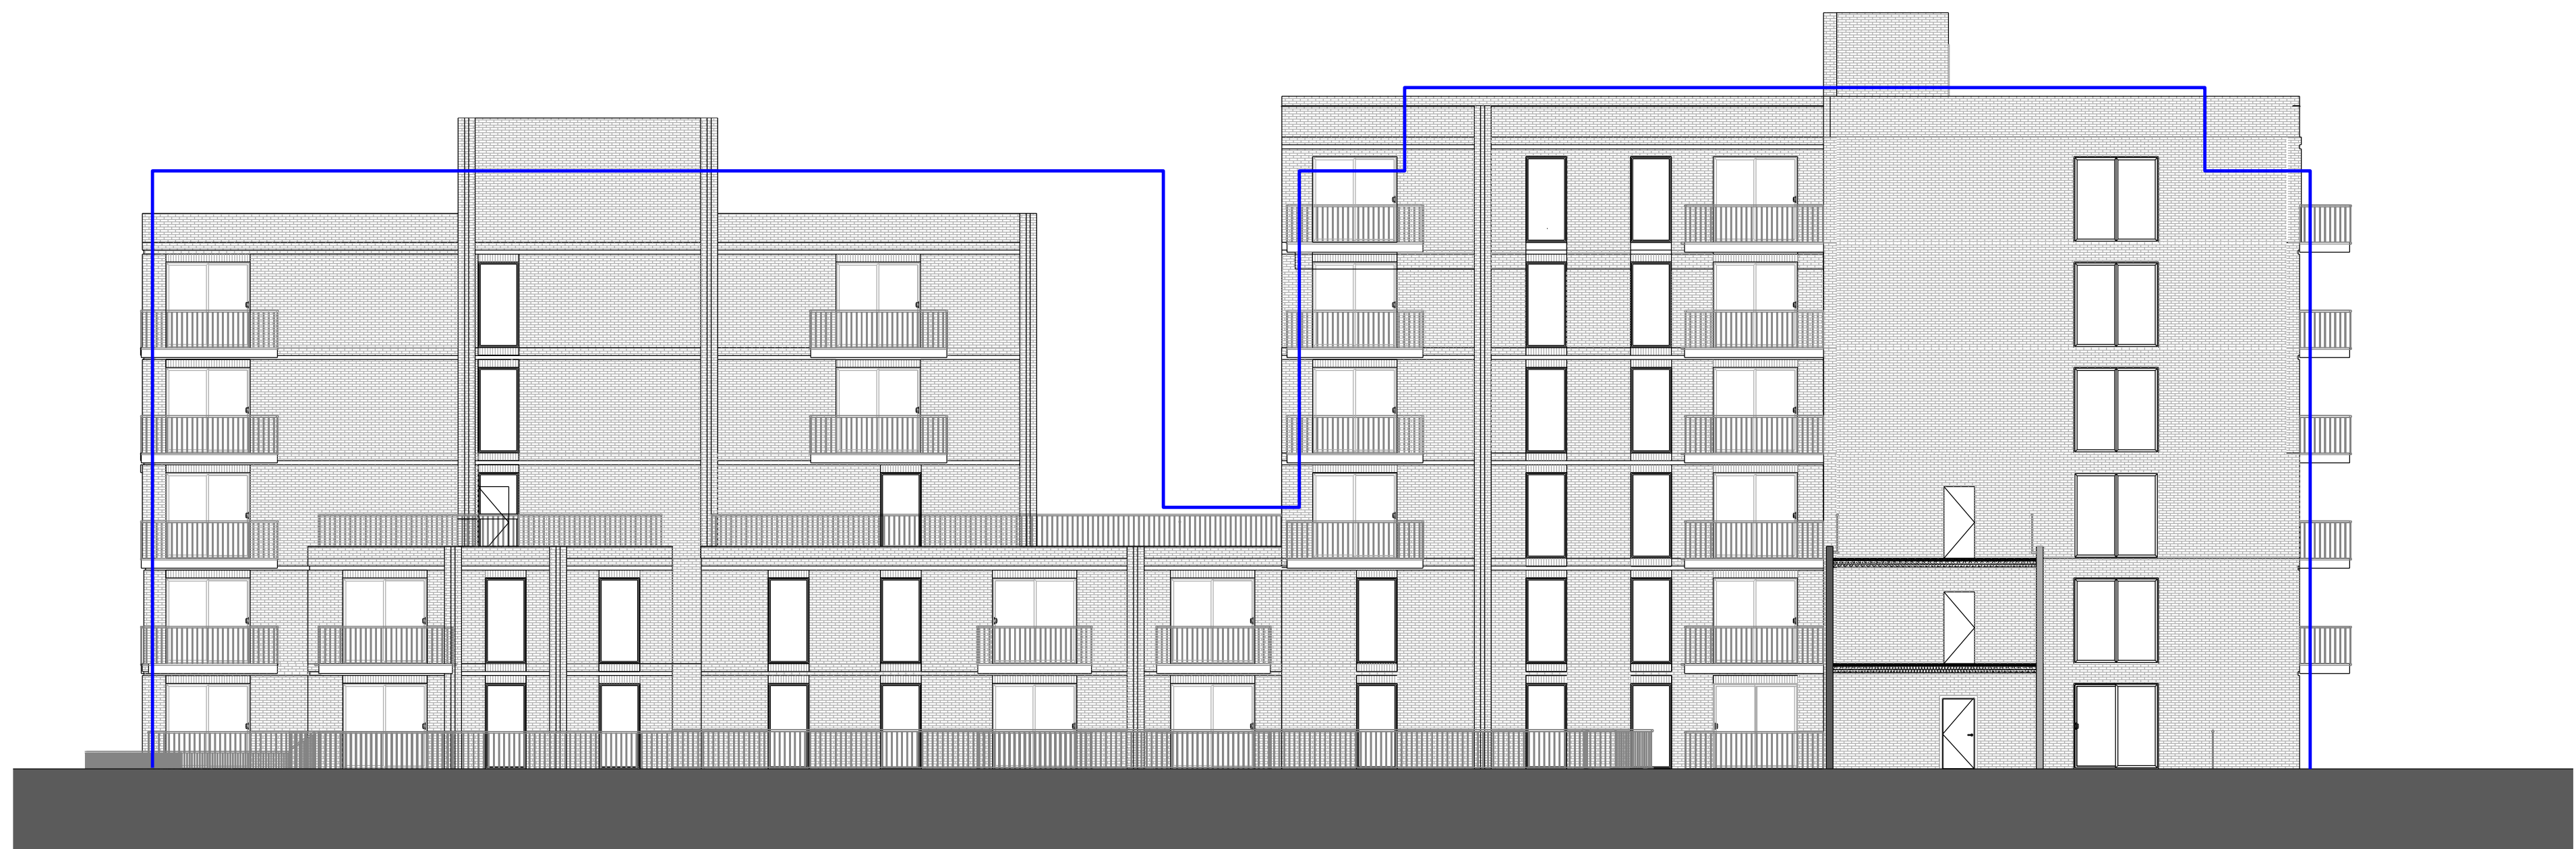


1 Elevation A-A Golders Green Road  
Scale: 1 : 150



2 Elevation B-B  
Scale: 1 : 150

SCALE: 0m 20m

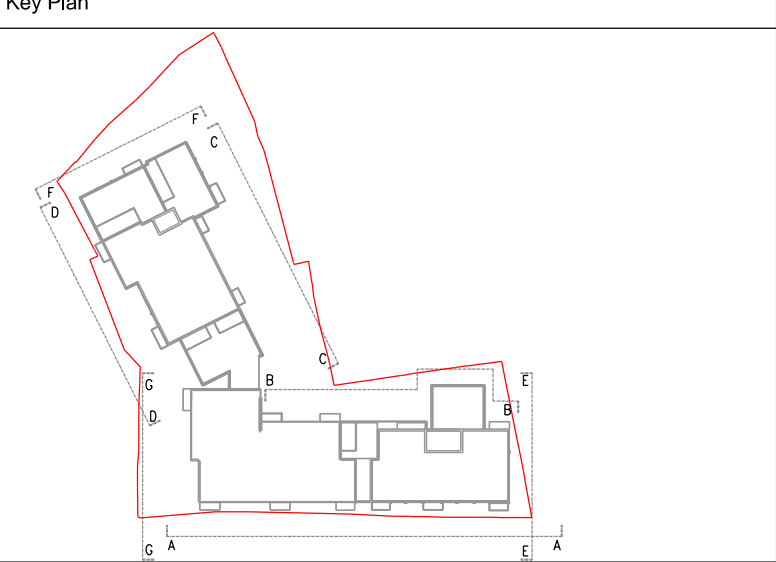

- Site Boundary
- Consented Scheme Outline

-	16.05.19	First Issue
A	12.12.19	Planning Submission
B	19.12.19	Planning Submission
C	20.12.19	Planning Submission

CLIENT	Excelsior	REV.	
PROJECT TITLE	Golders Green Road		
	Elevation AA-BB		
Planning			
DRAWING NO.	0615_X_GE(AA-BB)01_XX		
SCALE@A1	DATE	ORIGINATOR	CHECKED
1:150	2019	ER	WS



Studio 21, Monohaus | 143 Mare Street | London | E8 3FW  
www.studioanyo.com | +44(0)20 8016 8665

© COPYRIGHT  
The copyright in this drawing is vested in Studio Anyo and no license or assignment of any kind has been, or is, granted to any third party whether by provision of copies or originals or otherwise unless agreed in writing.

DO NOT SCALE FROM THIS DRAWING  
The contractor shall check and verify all dimensions on site and report any discrepancies in writing to Studio Anyo before proceeding work.