


1 Elevation E-E
Scale: 1 : 150

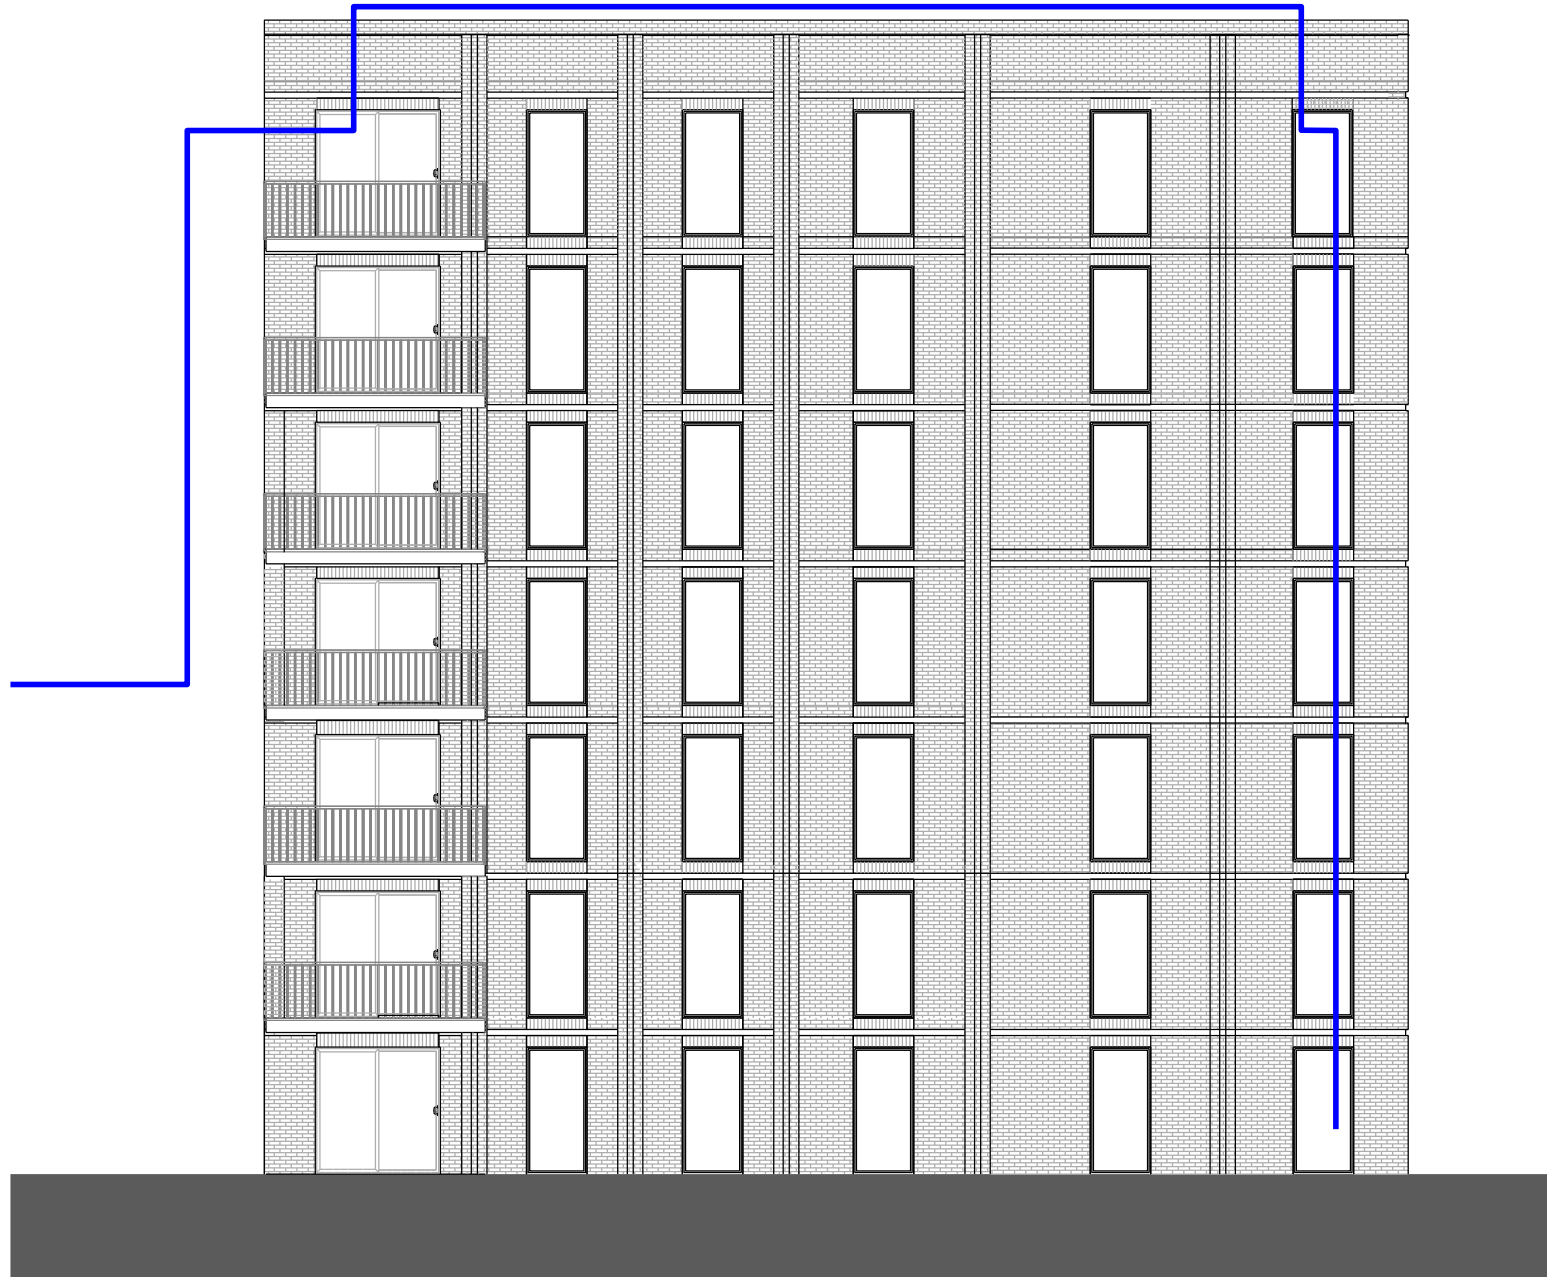


2 Elevation F-F
Scale: 1 : 150



3 Elevation G-G
Scale: 1 : 150

SCALE: 0m 20m

Key Plan

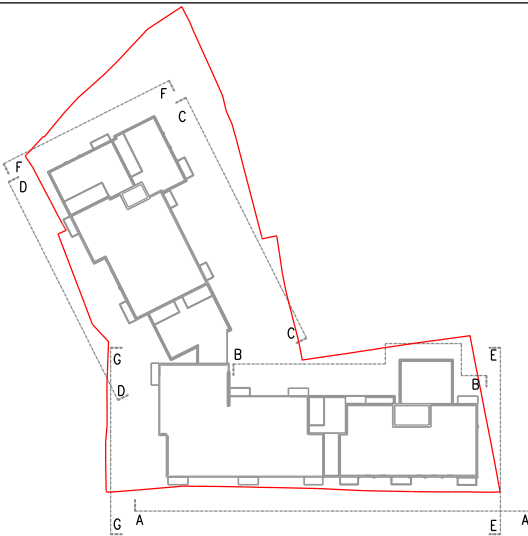

CDM

Notes

- Site Boundary
- Consented Scheme Outline

Revision

-	16.05.19	First Issue
A	12.12.19	Planning Submission
B	19.12.19	Planning Submission
C	20.12.19	Planning Submission

CLIENT

Excelsior

PROJECT TITLE

Golders Green Road

Elevation EE-FF-GG

Planning

DRAWING NO.

0615_X_GE(EE-FF-GG)01_XX

REV.

C

SCALE@A1

1:150

DATE

2019

ORIGINATOR

ER

CHECKED

WS



Studio 21, Monohaus | 143 Mare Street | London | E8 3FW
www.studioanyo.com | +44(0)20 8016 8665

© COPYRIGHT

The copyright in this drawing is vested in Studio Anyo and no license or assignment of any kind has been, or is, granted to any third party whether by provision of copies or originals or otherwise unless agreed in writing.

DO NOT SCALE FROM THIS DRAWING

The contractor shall check and verify all dimensions on site and report any discrepancies in writing to Studio Anyo before proceeding work.